



ALZADO 1
E. 1/20

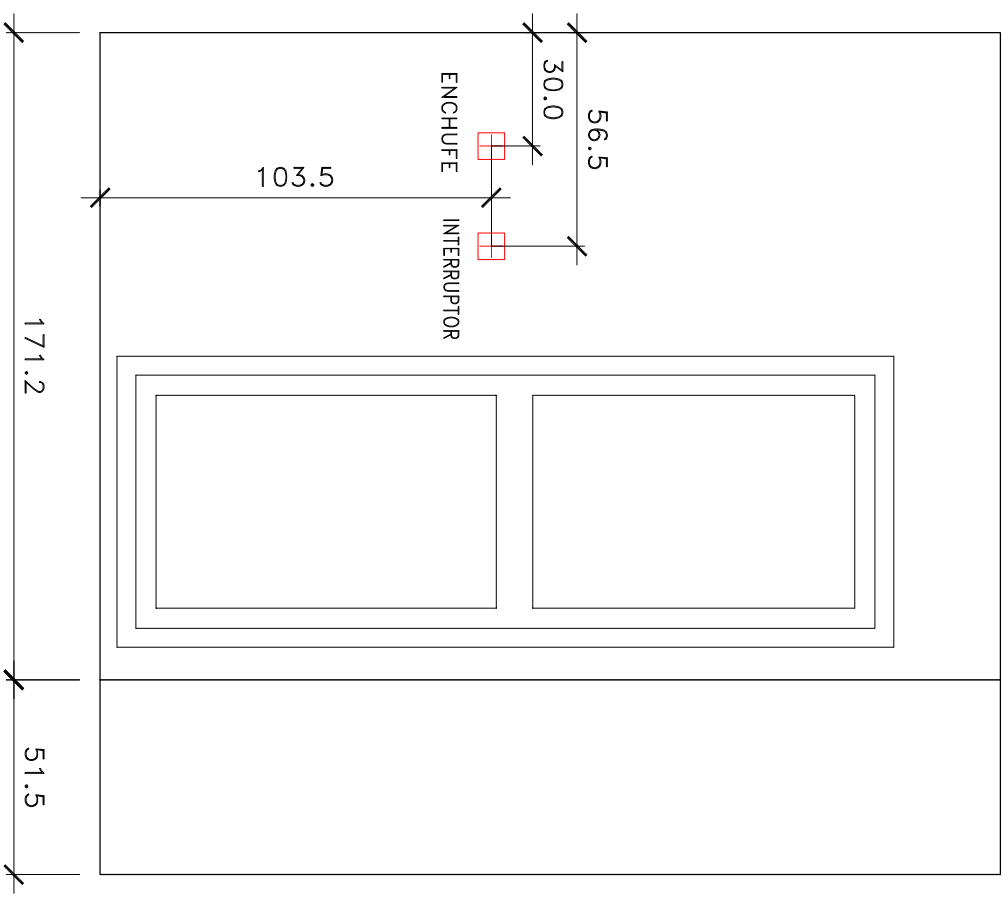


ALZADO 3
E. 1/20

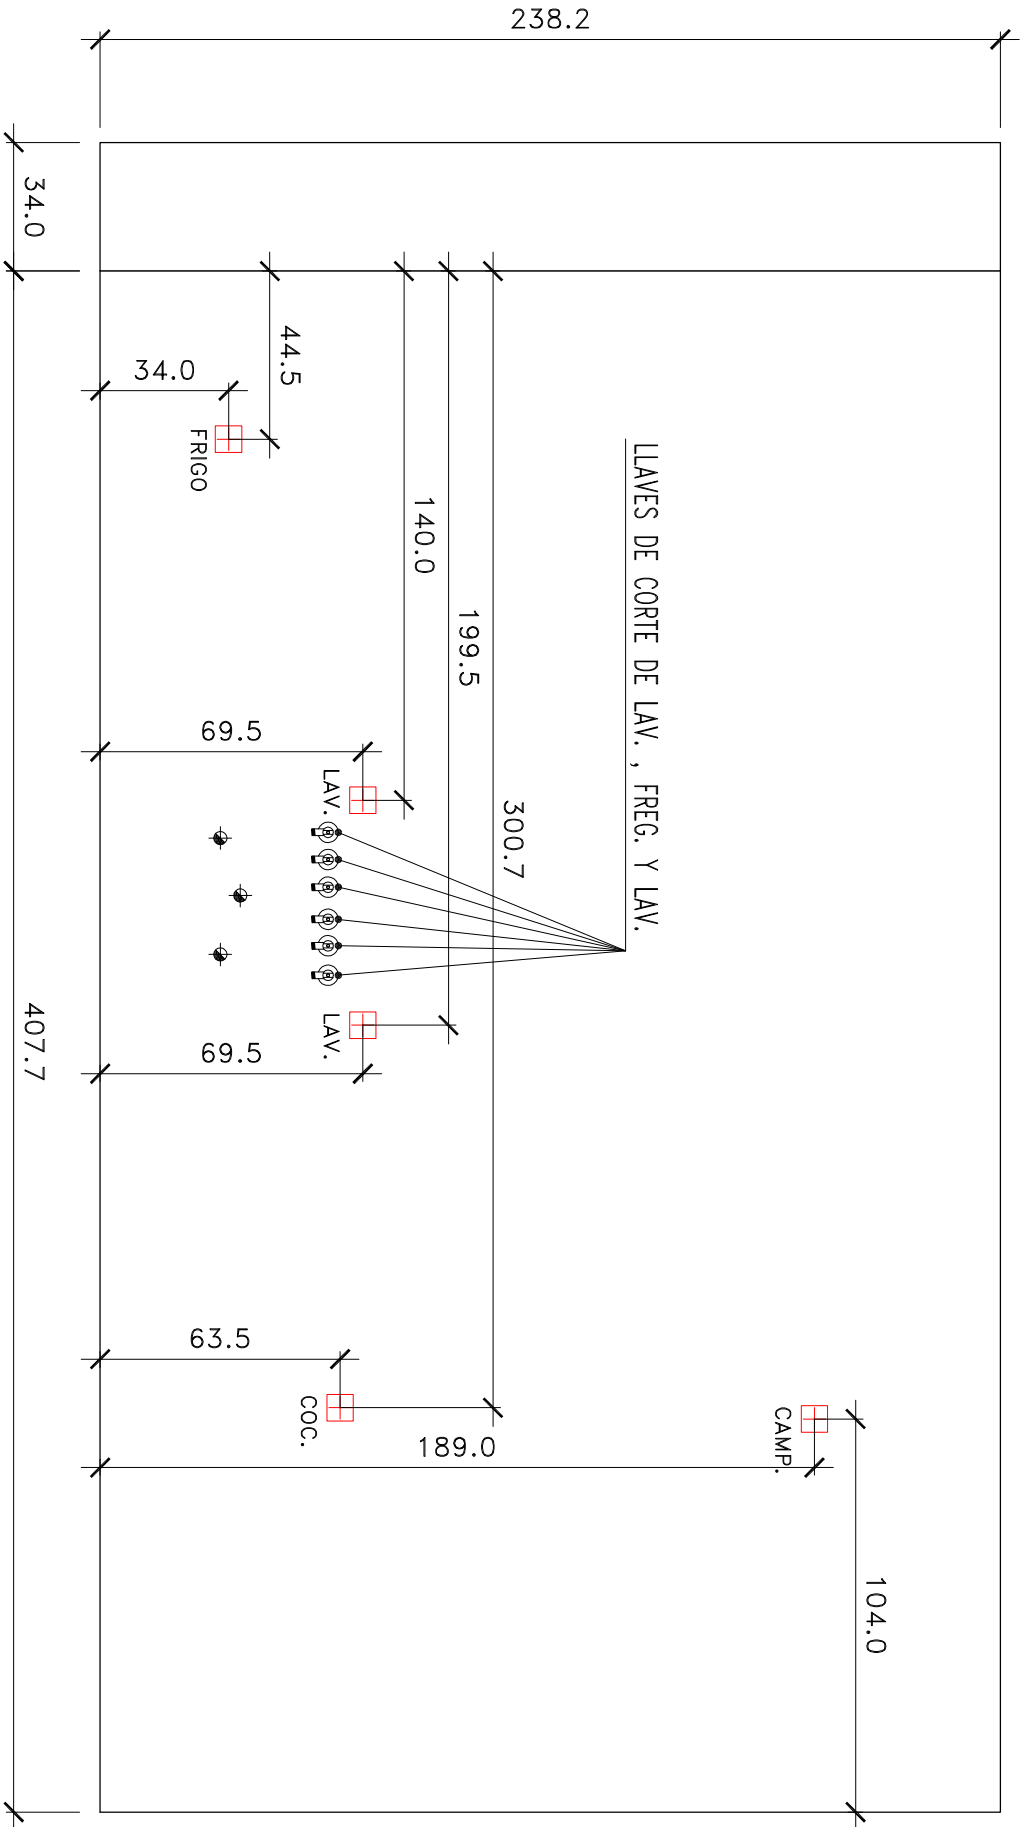


ALZADO 2

E. 1/20

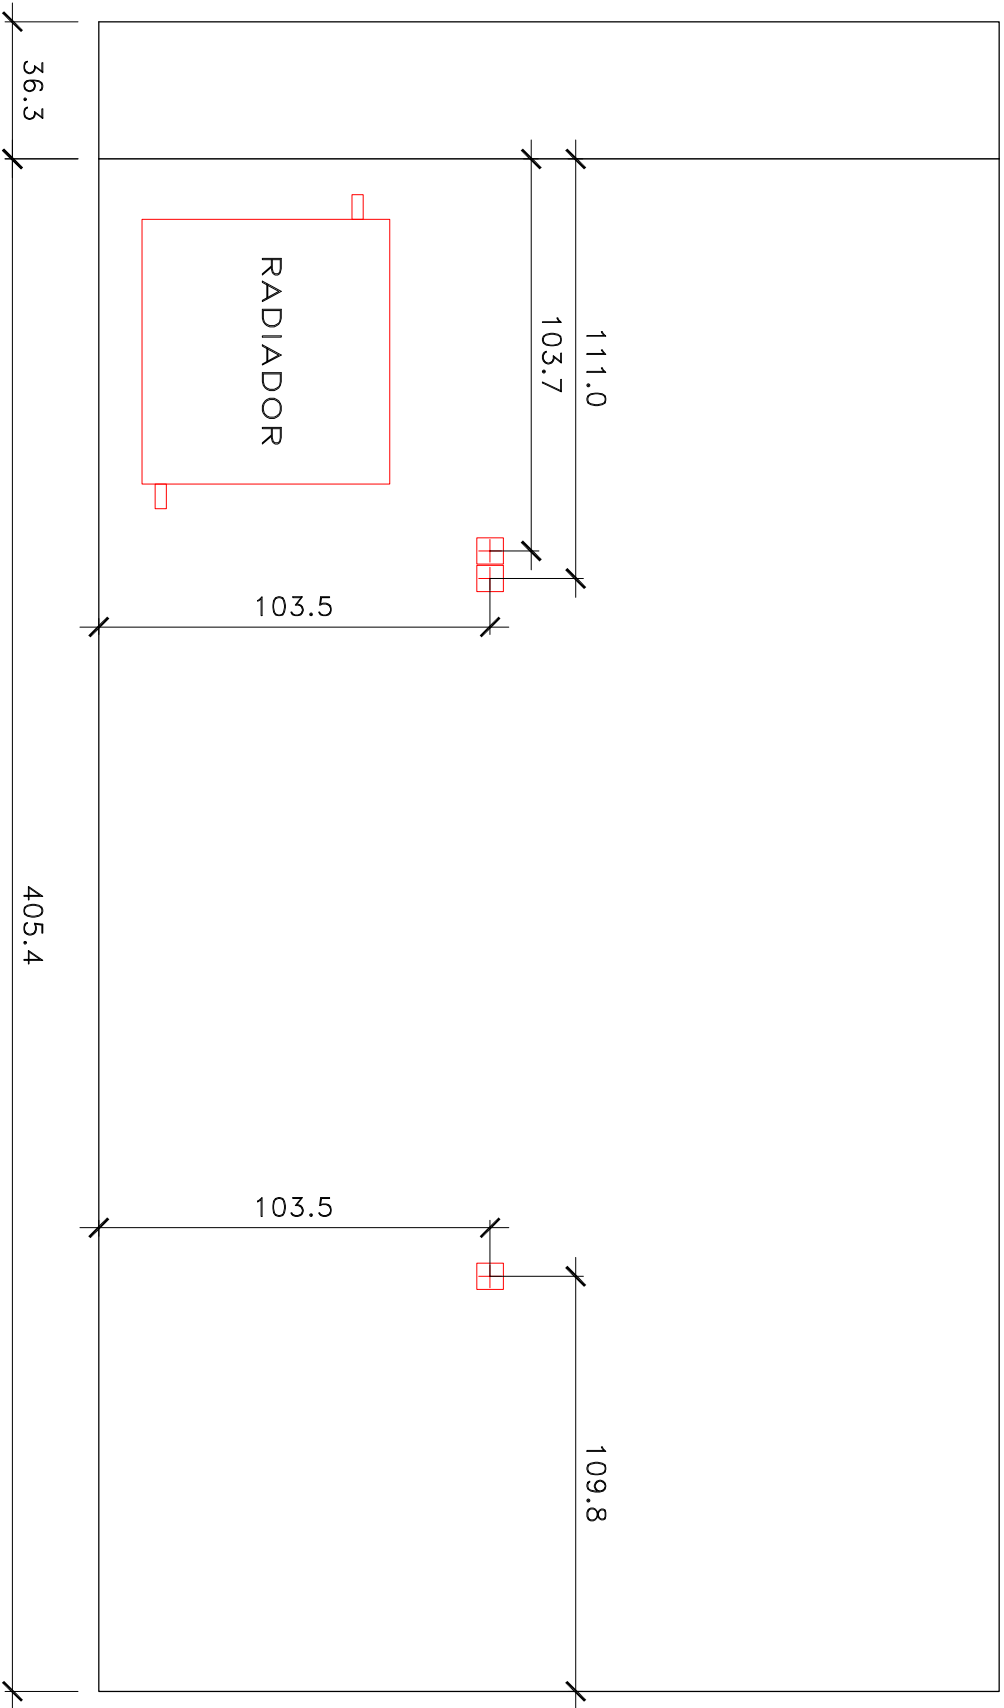

ALZADO 4

E. 1/20

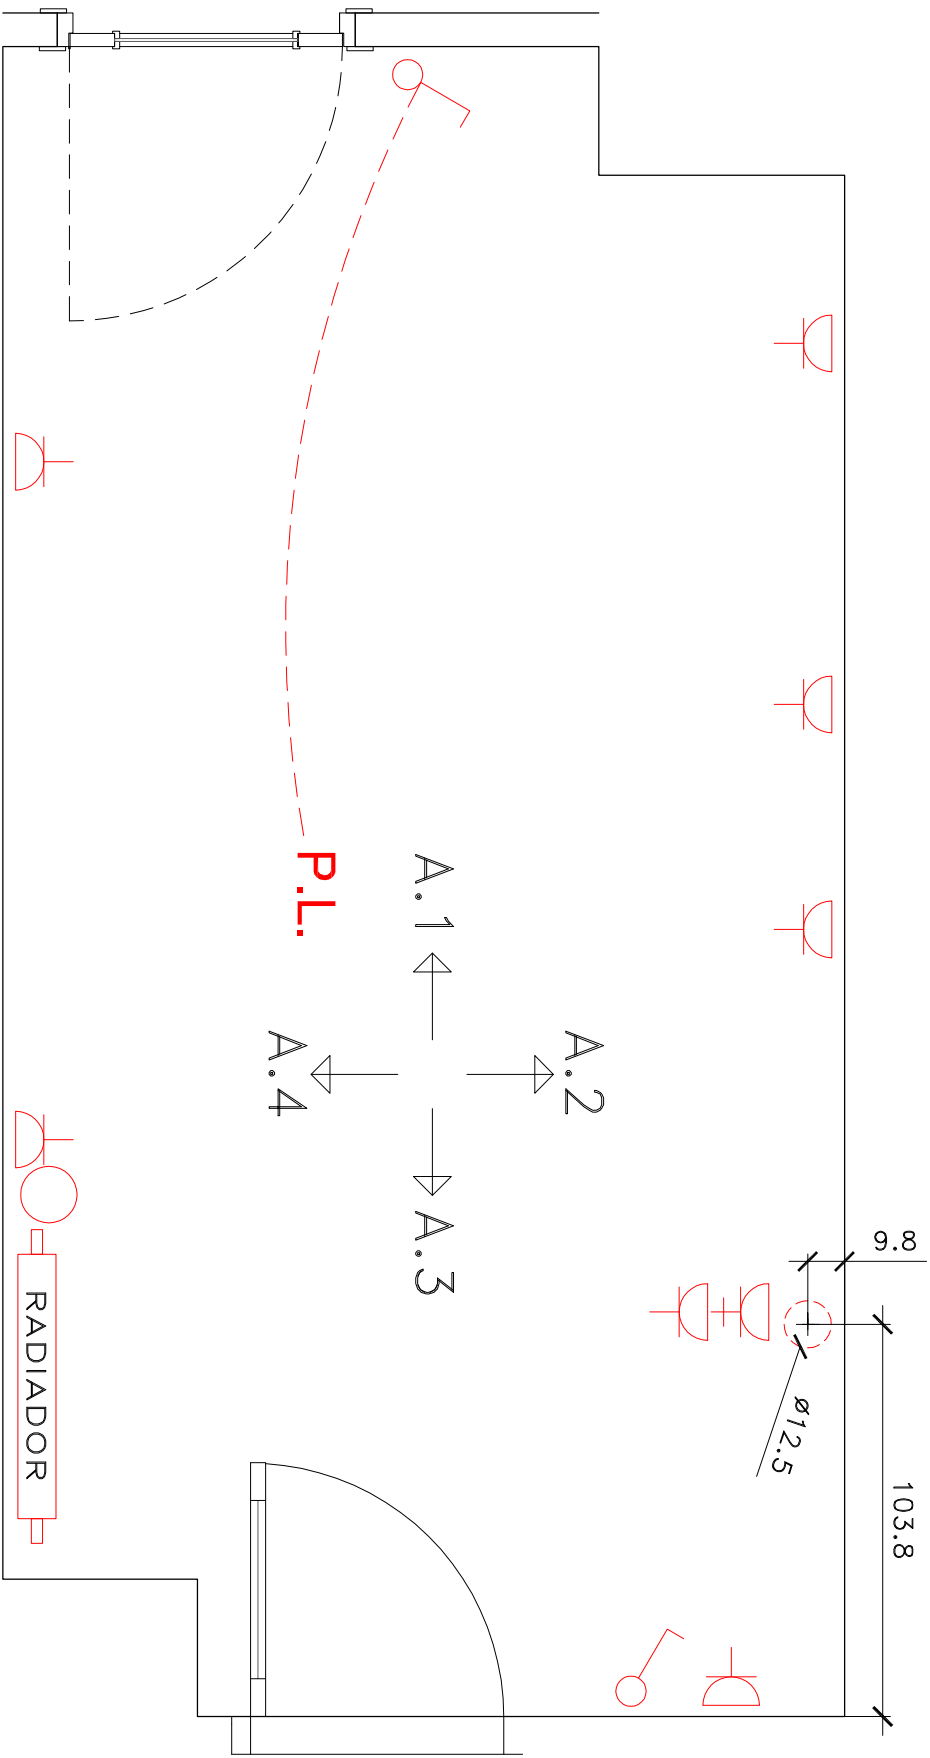

PLANTA

E. 1/20